


**PROJECT**  
 EXISTING ADMINISTRATIVE BLOCK FOR  
**GOVT. COLLEGE OF EDUCATION**  
 at Canal Road , Jammu.

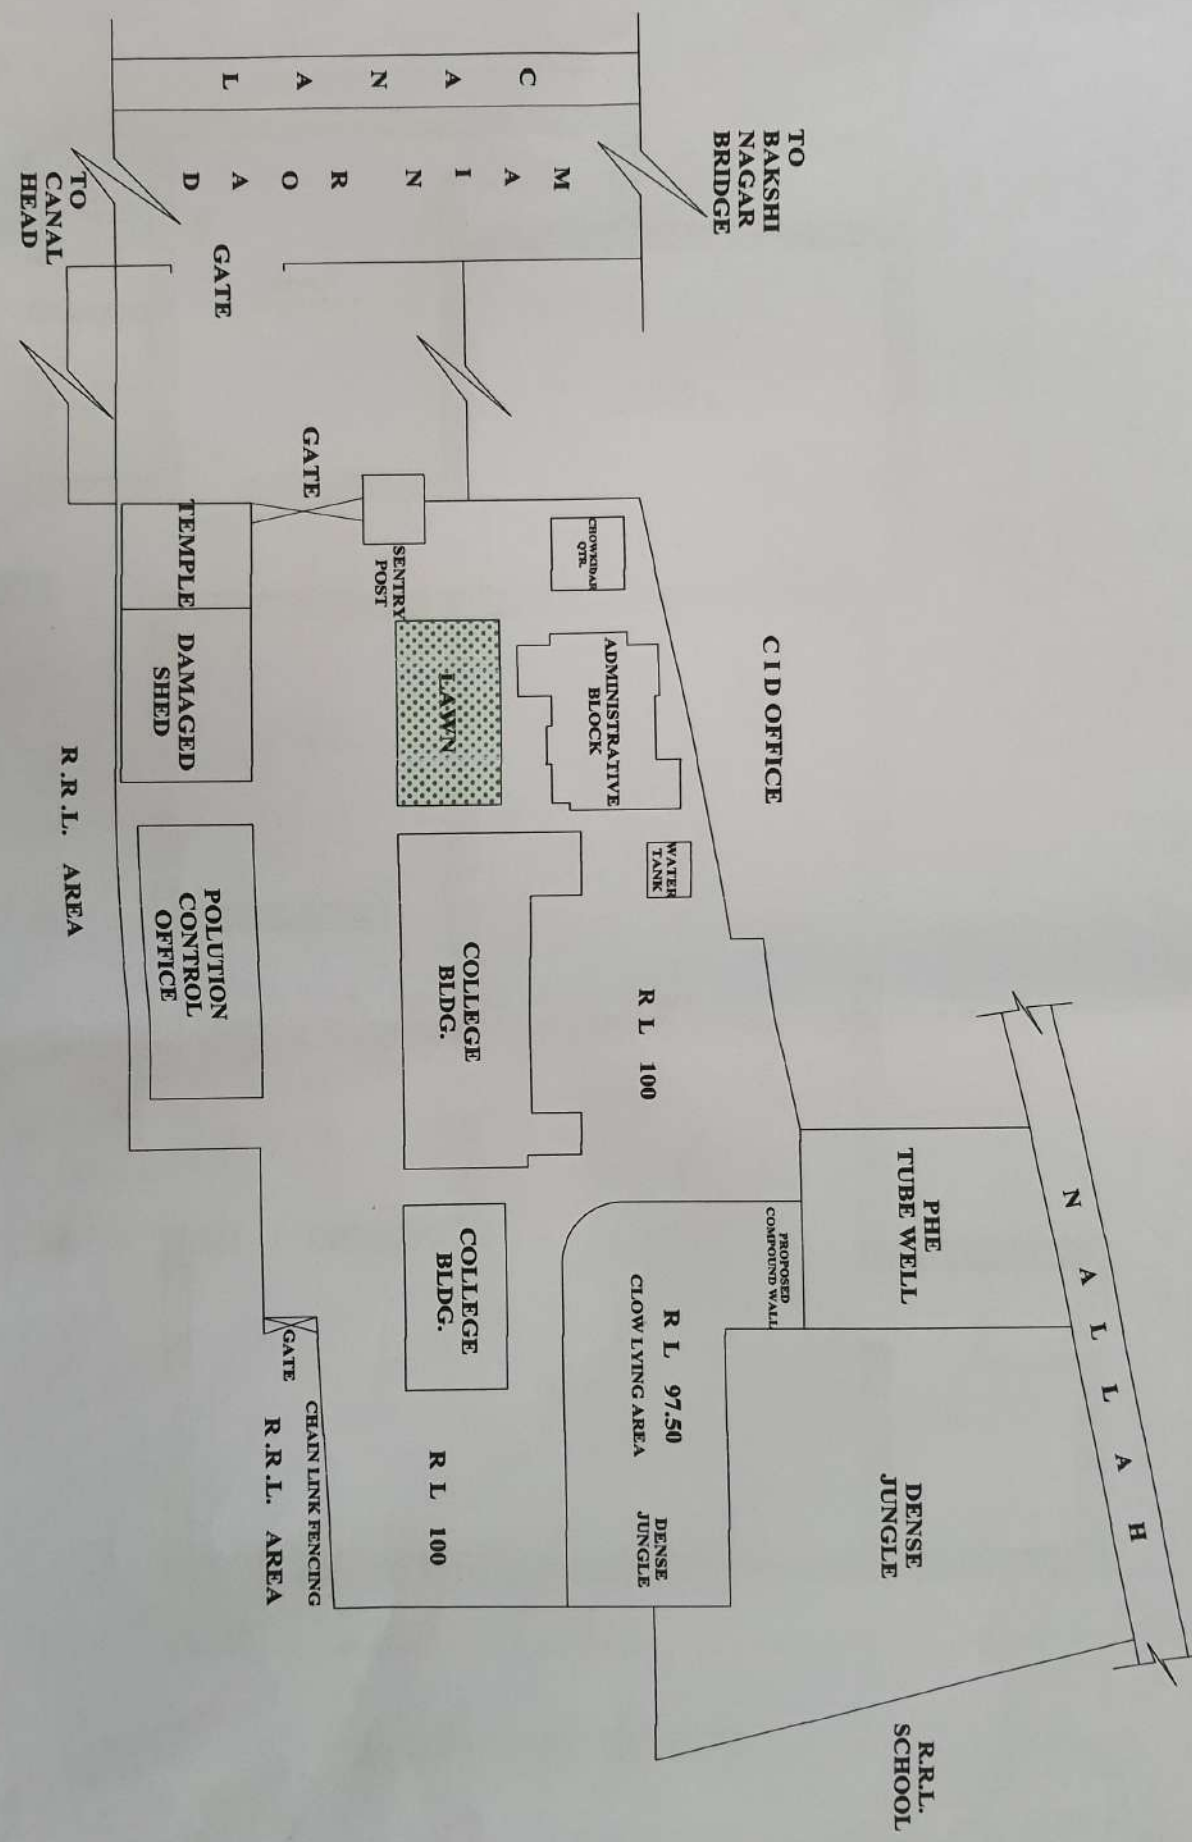

**SITE PLAN**

Drq title  
 SITE PLAN  
 Dated  
 AUG - 2020

**Consultants**  
**VASTUKAR**  
 Architects, planners and interior designers  
 First floor Trikuta hardware store  
 Railway Road , Nanak Nagar, Jammu.  
 ph : 0191-2437293  
 cell : 094191 81622, 094691 50207  
 e-mail : vastukar23@yahoo.com


Checked by  
 AR. B.S. CHIBB  
 Drawn by  
 TARAQ

CLIENT



61'-5"

78'-0"

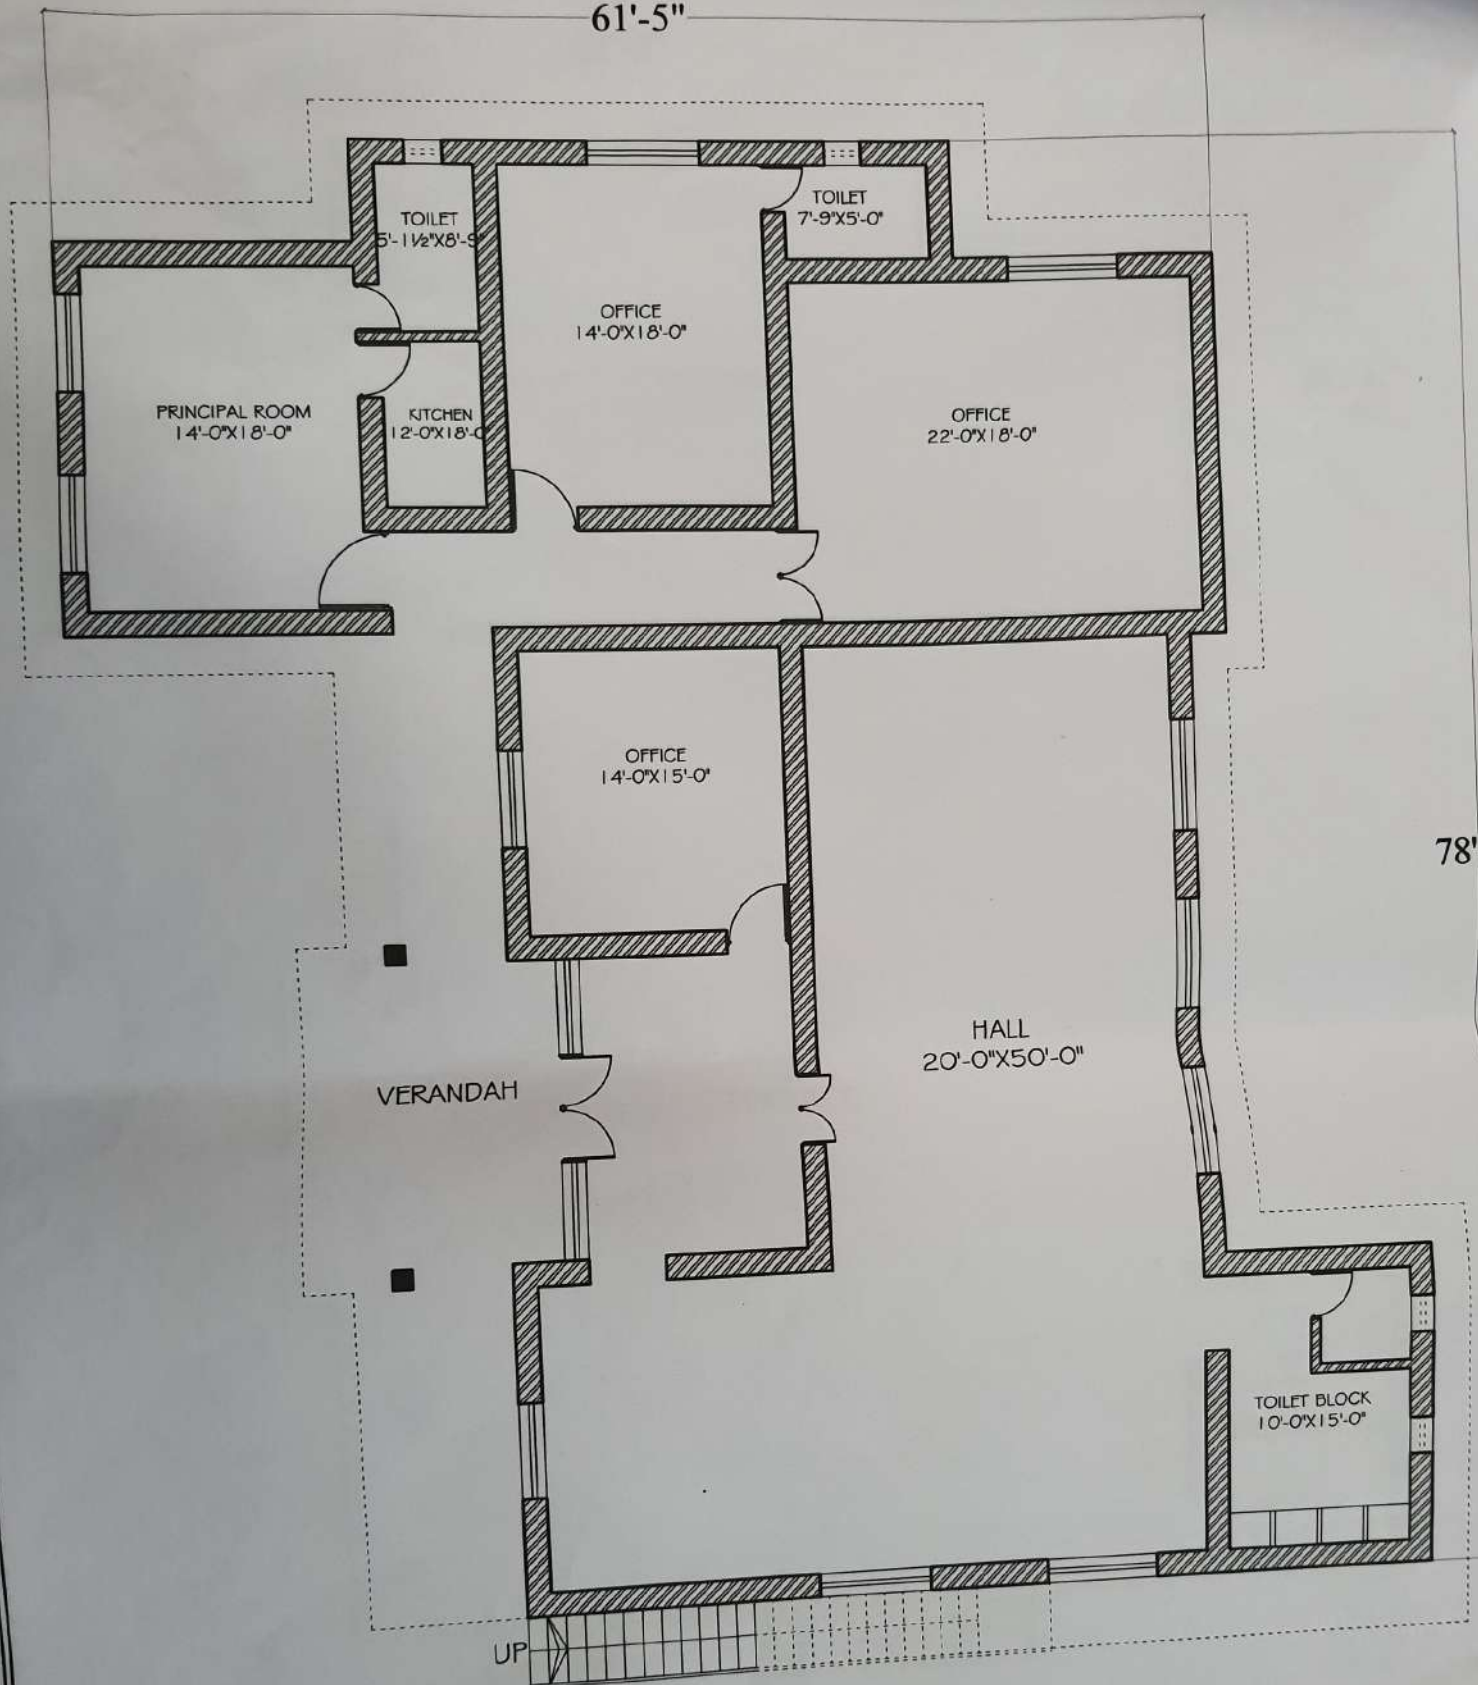

GROUND FLOOR PLAN



Project  
 EXISTING ADMINISTRATIVE BLOCK FOR  
 GOVT. COLLEGE OF EDUCATION  
 at Canal Road , Jammu.

Drg title  
 GROUND FLOOR PLAN

Dated  
 AUG. - 2020


Consultants  
**VASTUKAR**  
 Architects, planners and interior designers  
 First floor Trikuta hardware store  
 Railway Road , Nanak Nagar, Jammu.  
 ph : 0191-2437293  
 cell : 094191 81622, 094691 50207  
 e-mail : vastukar23@yahoo.com

Checked by  
 Ar.B.S.Chibb

Drawn by  
 DEESHA

CLIENT

*(Handwritten signature)*

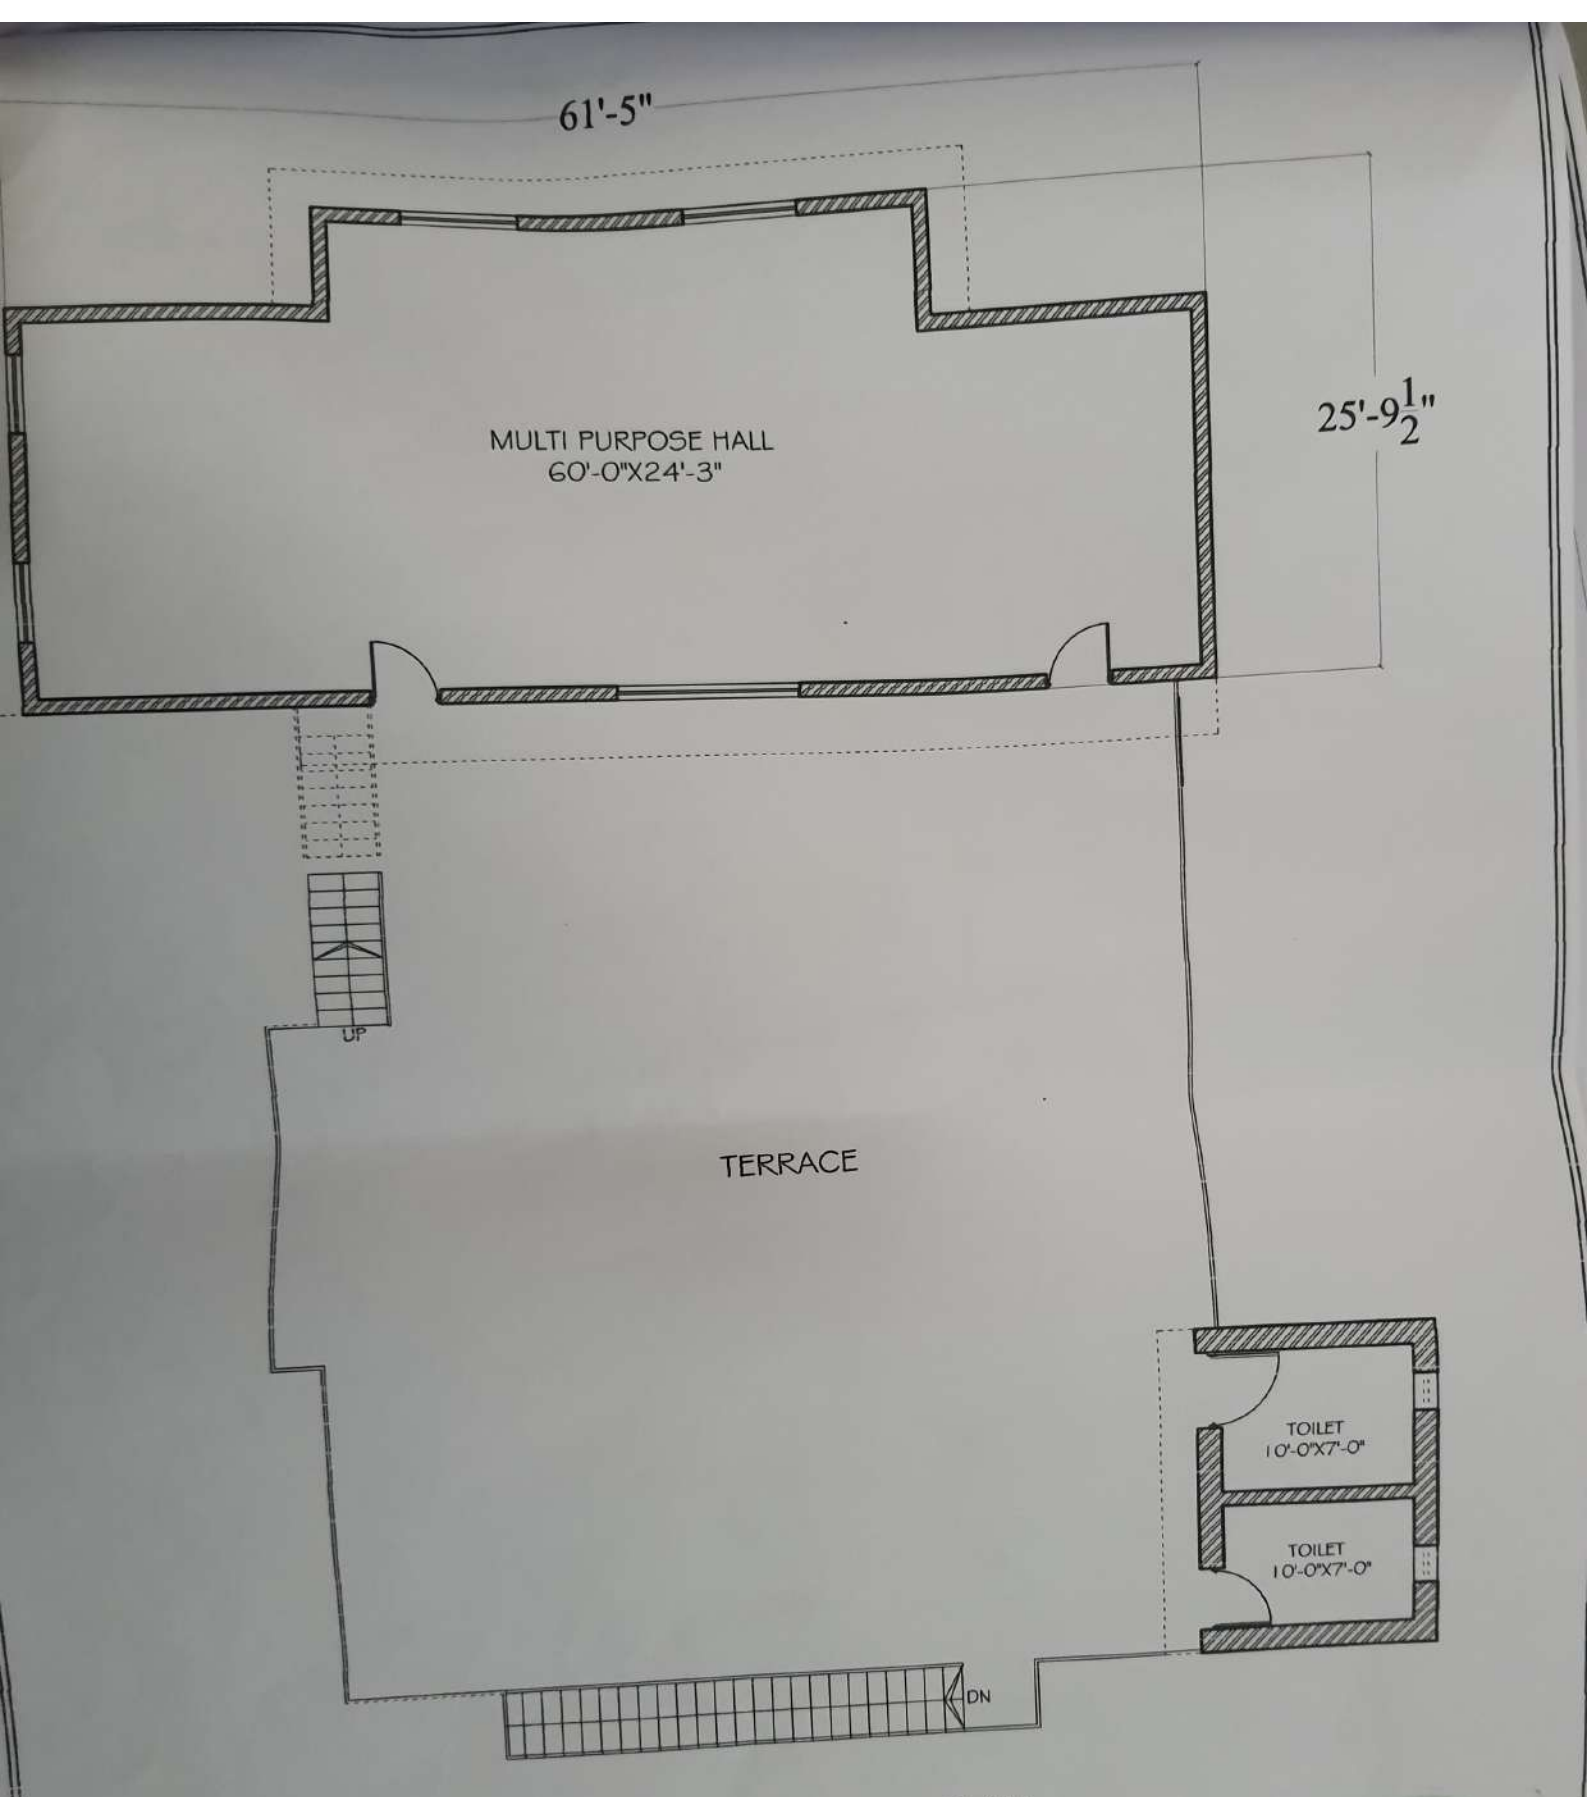


FIRST FLOOR PLAN



Project <b>EXISTING ADMINISTRATIVE BLOCK FOR          GOVT. COLLEGE OF EDUCATION</b> at Canal Road , Jammu.	Drg title <b>FIRST FLOOR PLAN</b>	Consultants <b>VASTUKAR</b> Architects, planners and interior designers First floor Trikuta hardware store Railway Road , Nanak Nagar, Jammu. ph : 0191-2437293 cell : 094191 81622, 094691 50207 e-mail : vastukar23@yahoo.com	Checked by Ar.B.S.Chibb	CLIENT 
	Dated AUG. - 2020		Drawn by DEESHA	

Project  
**EXISTING COLLEGE BLOCK FOR  
 GOVT. COLLEGE OF EDUCATION  
 at Canal Road , Jammu.**

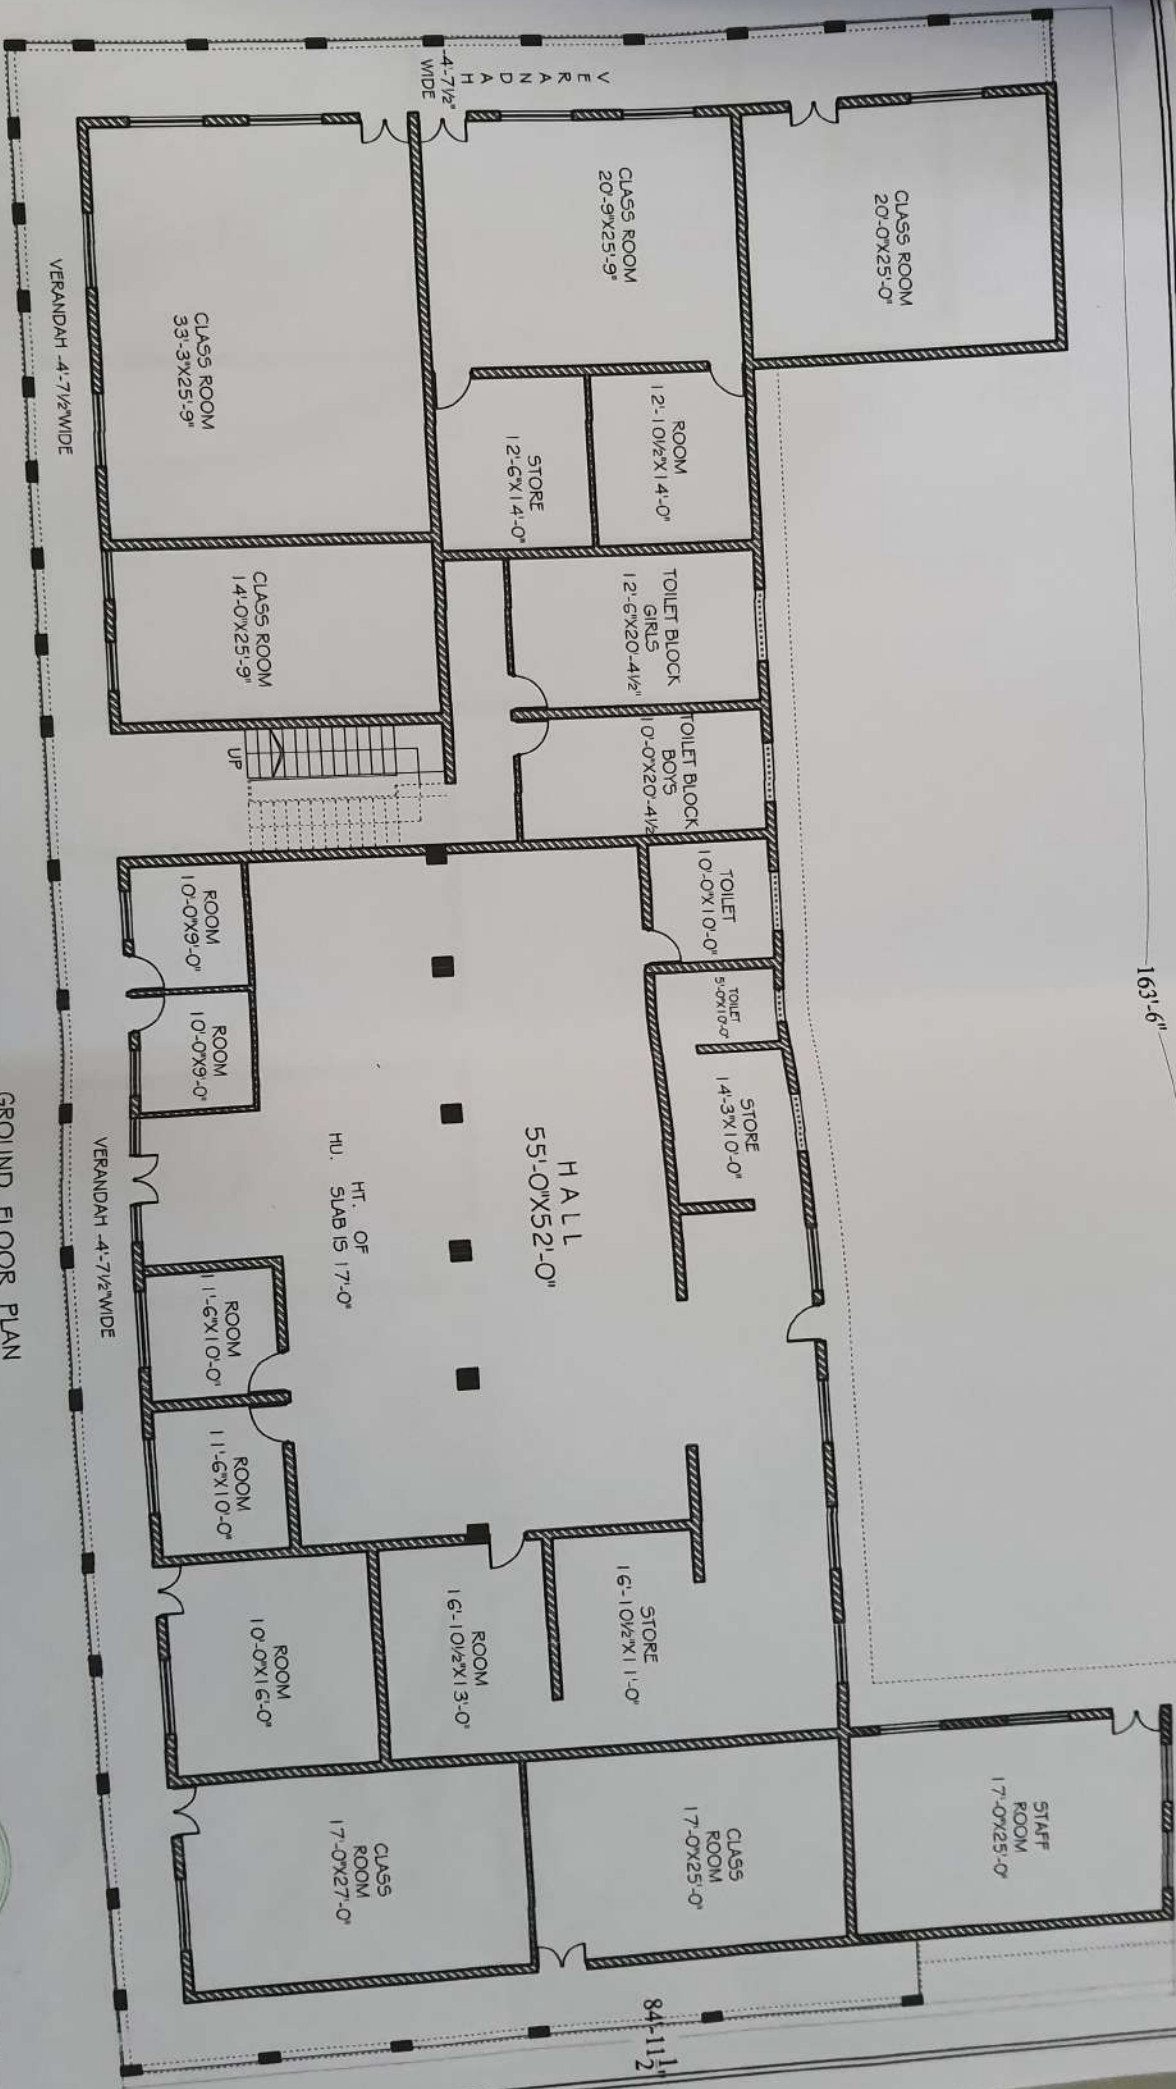

GROUND FLOOR PLAN

Drq title  
**GROUND FLOOR PLAN**

Dated  
**AUG. - 2020**

Consultants  
**VASTUKAR**  
 Architects, planners and Interior designers  
 First floor Trikuta hardware store  
 Railway Road , Nanak Nagar, Jammu.  
 Ph : 0191-2437293  
 cell : 094191 81622, 094691 50207  
 e-mail : vastuka23@yahoo.com

Checked by  
**Ar.B.S.Chibb**


Drawn by  
**DEESHA**



CLIENT

163'-6"

84'-11 1/2"

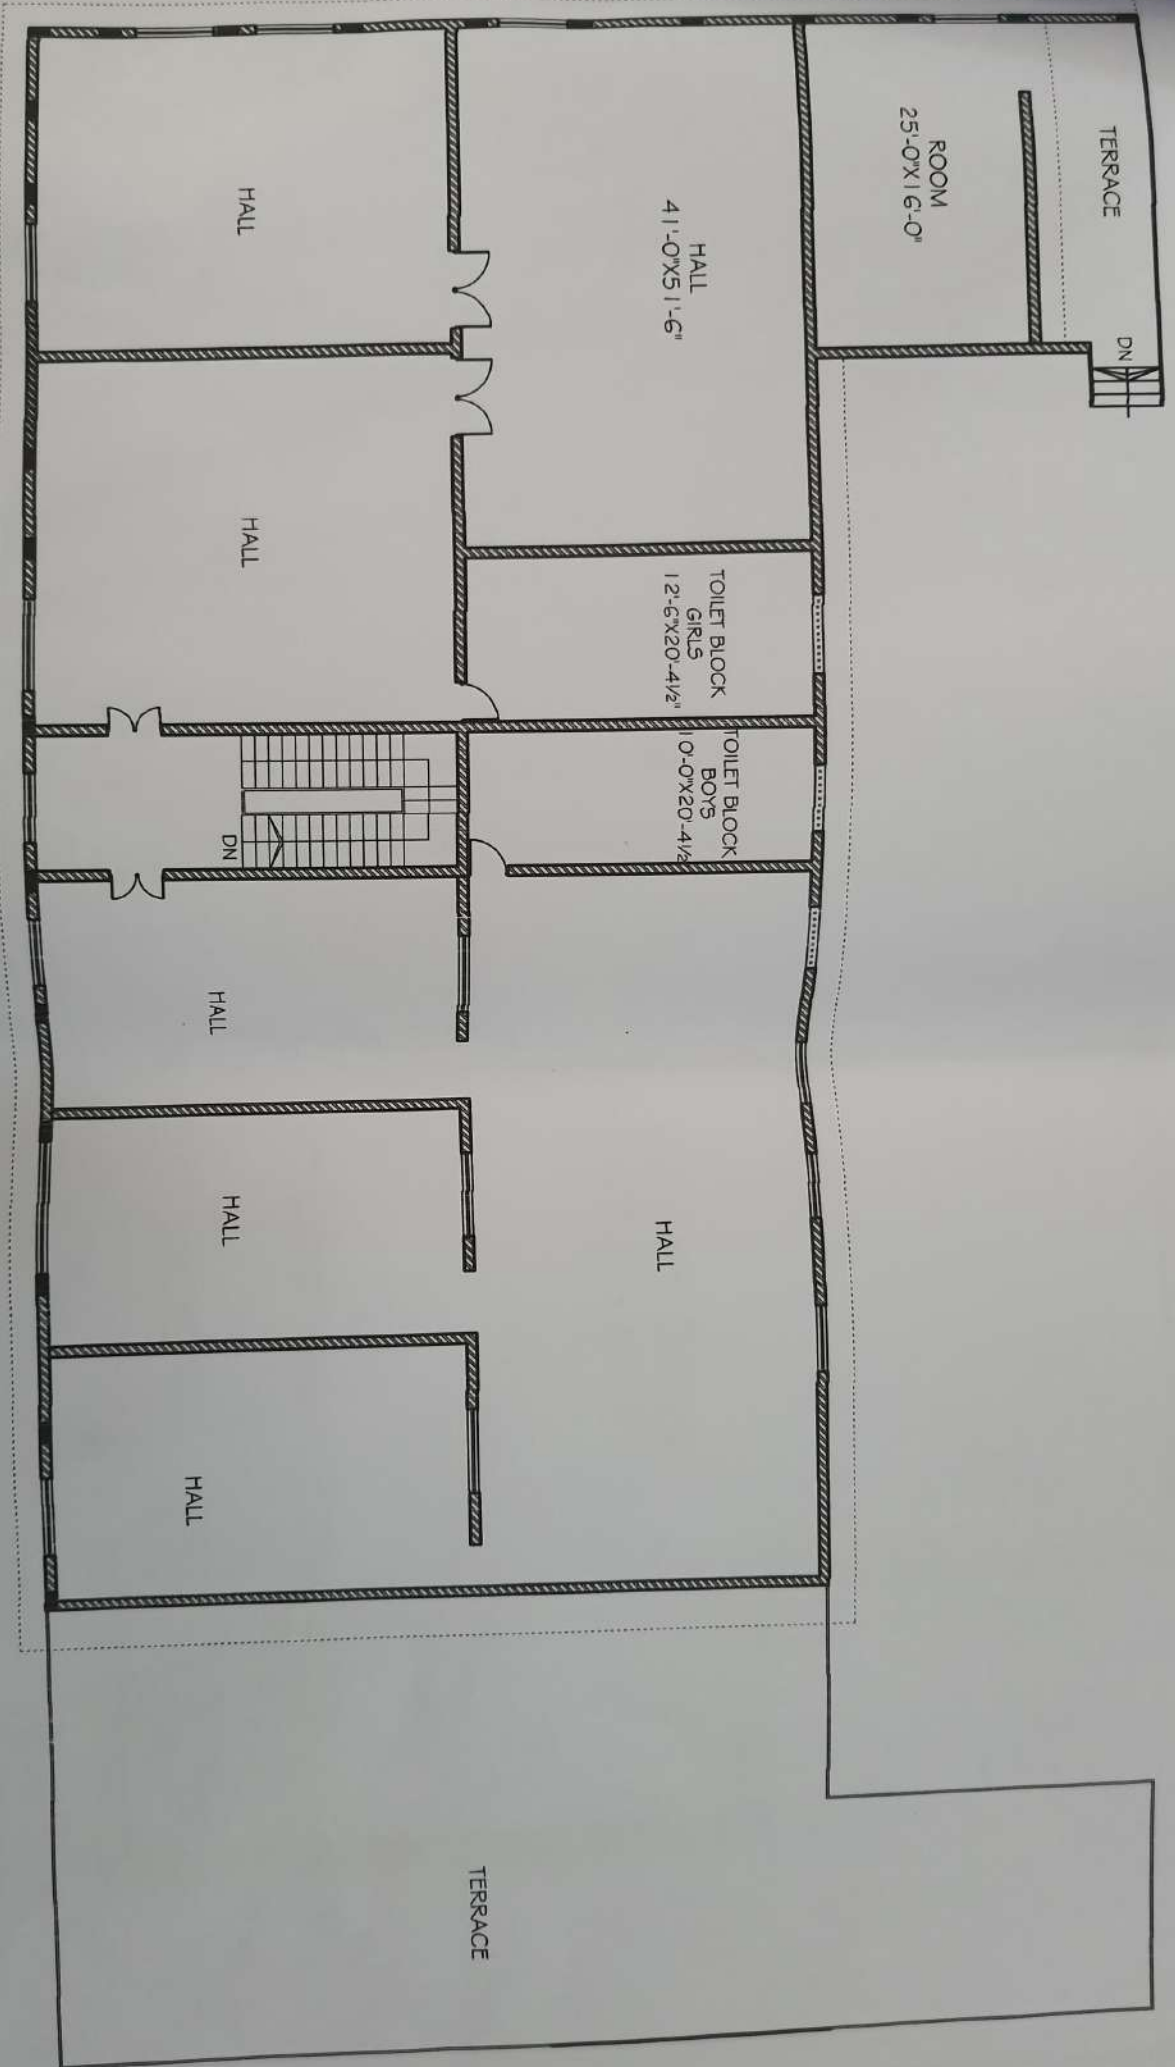

FIRST FLOOR PLAN


Project  
 EXISTING COLLEGE BLOCK FOR  
 GOVT. COLLEGE OF EDUCATION  
 at Canal Road , Jammu.

Dwg title  
 FIRST FLOOR PLAN  
 Dated  
 AUG. - 2020

Consultants  
**VASTUKAR**  
 Architects, planners and interior designers  
 First floor Trikuta hardware store  
 Railway Road , Nanak Nagar, Jammu.  
 ph : 0191-2437293  
 cell : 094191 81622, 094691 50207  
 e-mail : vastukar23@yahoo.com

Checked by  
 Ar.B.S.Chibb  
 Drawn by  
 DEESHA

CLIENT  
 ARCHITECT

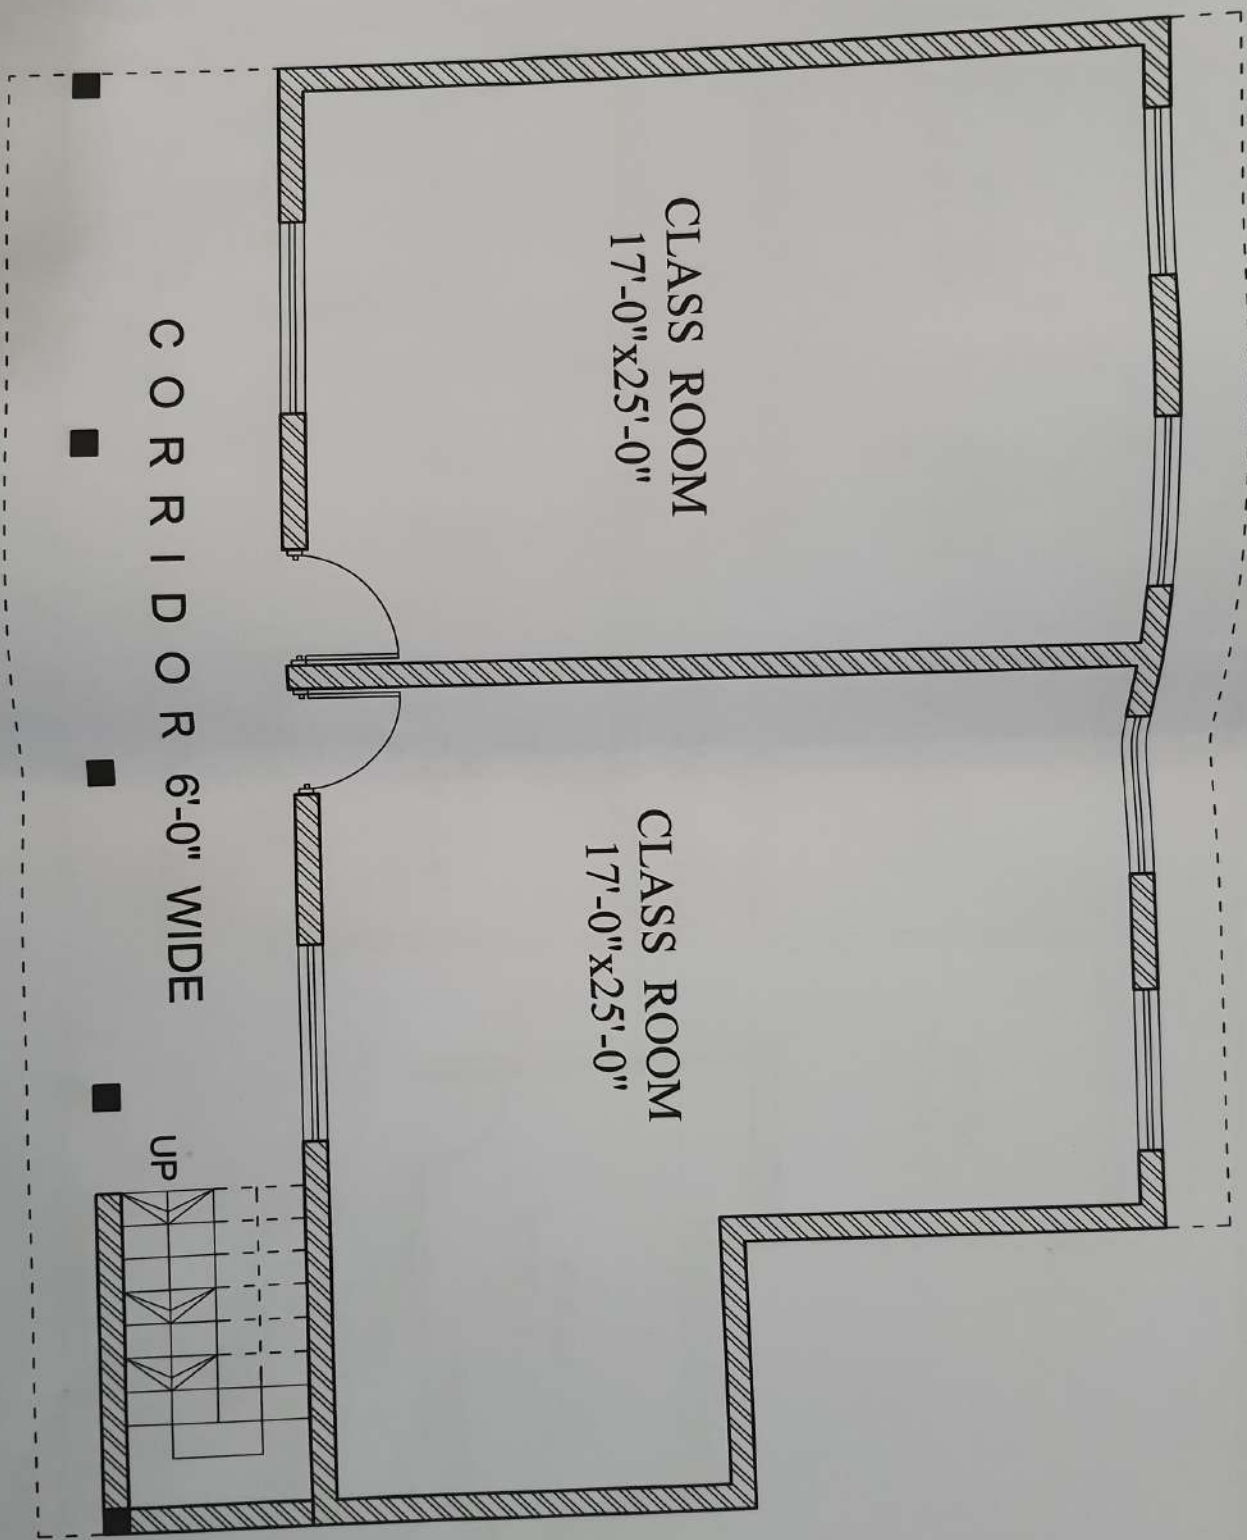

**GROUND FLOOR PLAN**

**PROJECT**

EXISTING ADMINISTRATIVE BLOCK FOR  
**GOVT. COLLEGE OF EDUCATION**  
 at Canal Road , Jammu.


Drq title  
 GROUND FLOOR PLAN  
 Dated  
 AUG - 2020

Consultants  
**VASTUKAR**  
 Architects, planners and interior designers  
 First floor, Trikula hardware store  
 Railway Road, Nanak Nagar, Jammu.  
 ph : 0191-2437293  
 cell : 094191 81622, 094691 50207  
 e-mail : vastukar23@yahoo.com

Checked by  
 AR. B.S. CHIBB  
 Drawn by  
 TARAQ

CLIENT  
 GOVT. COLLEGE OF EDUCATION  
 Canal Road, Jammu



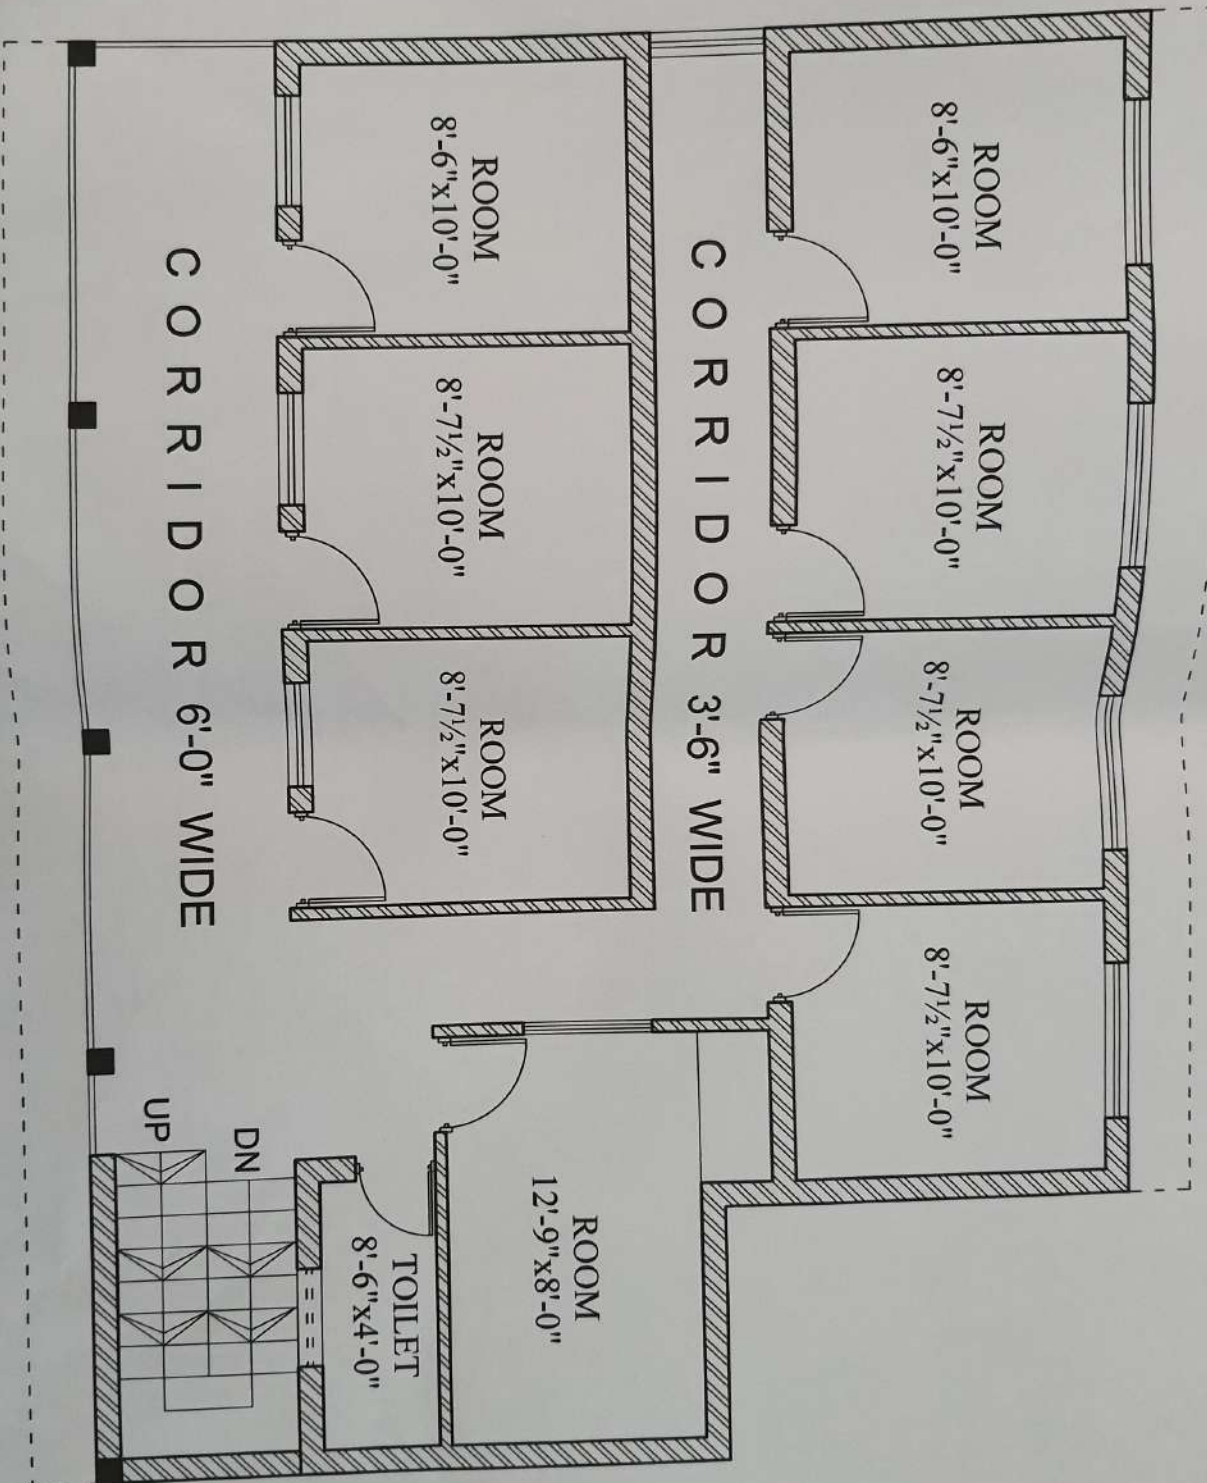

**FIRST FLOOR PLAN**

**PROJECT**  
 EXISTING ADMINISTRATIVE BLOCK FOR  
**GOVT. COLLEGE OF EDUCATION**  
 at Canal Road , Jammu.

Drq title  
**FIRST FLOOR PLAN**  
 Dated  
**AUG - 2020**

**Consultants**  
**VASTUKAR**  
 Architects, planners and interior designers  
 First floor Trikuta hardware store  
 Railway Road , Nanak Nagar, Jammu.  
 ph : 0191-2437293  
 cell : 094191 81622, 094691 50207  
 e-mail : vastukar23@yahoo.com

Checked by  
**AR. B.S. CHIBB**  
 Drawn by  
**TARAQ**

**CLIENT**